
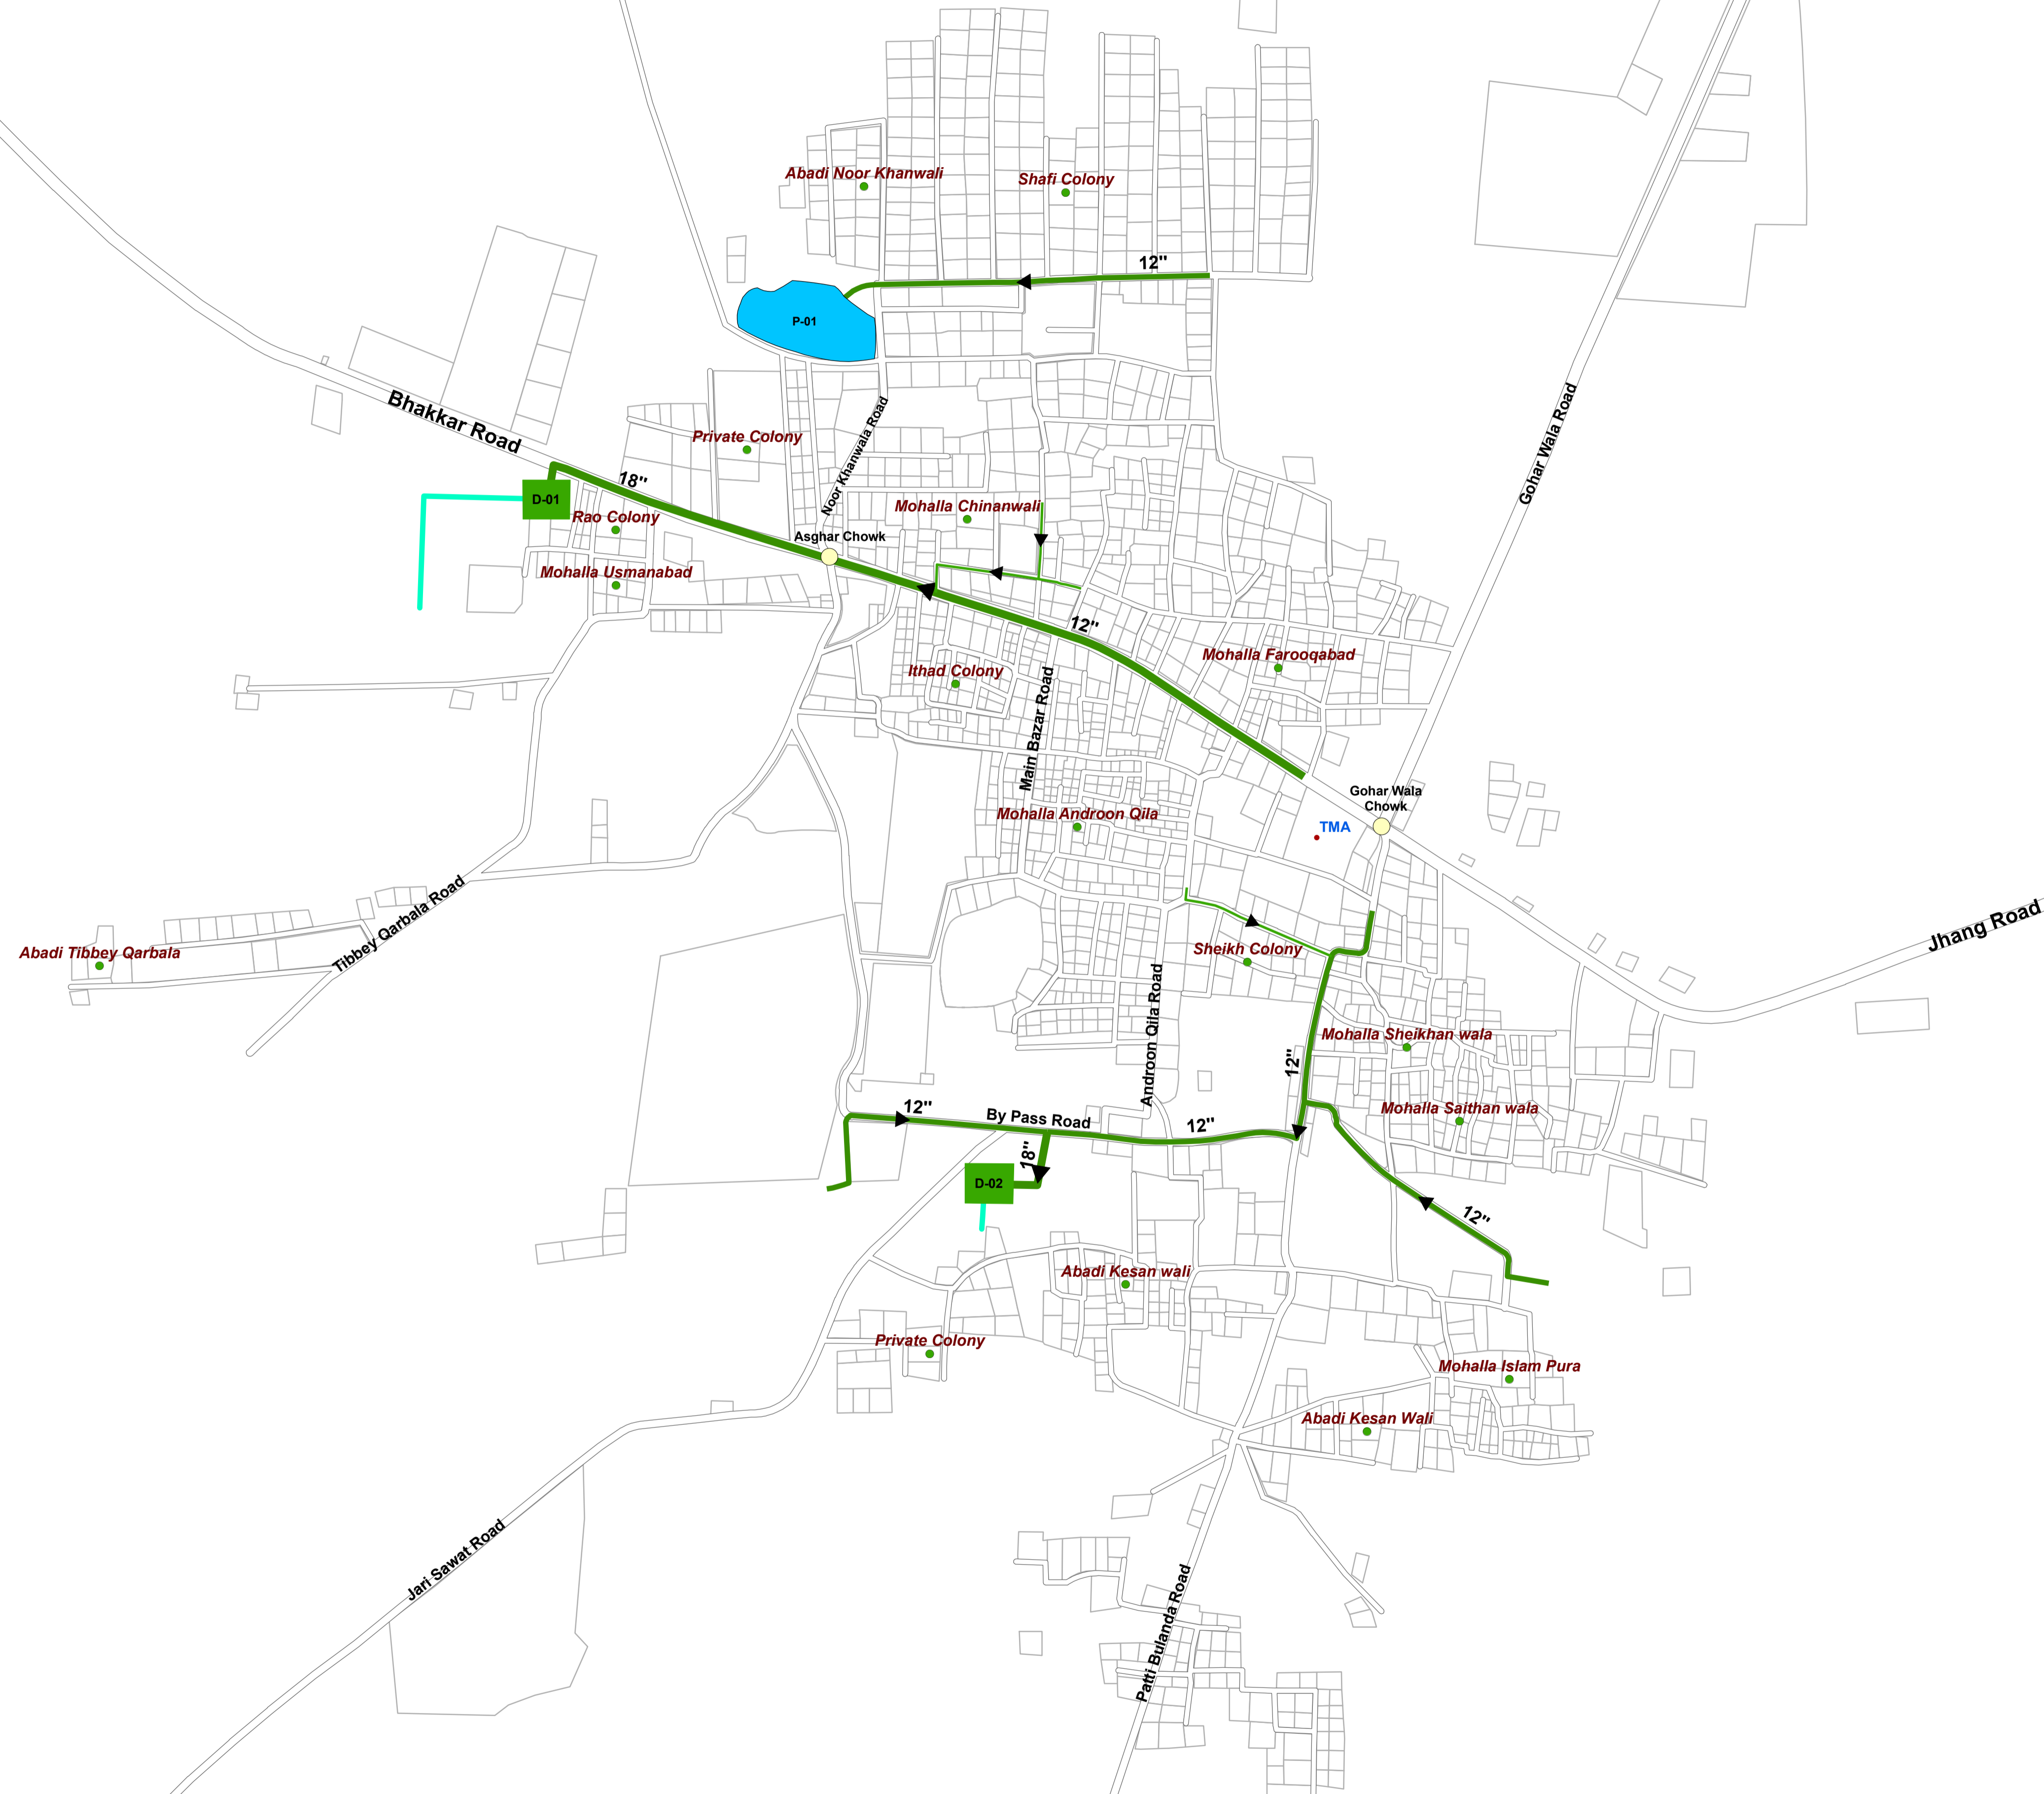


# SEWERAGE MAP - MANKERA

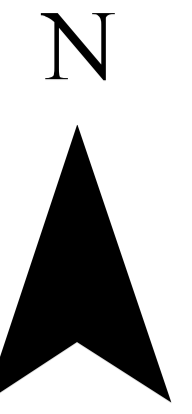

**Legend**

- Chowks
- Mohallas
- Road Boundary
- ▭ Parcels Boundary

**Sewerage System**

- Disposal
- Ponds

**Sewerage Lines**

- Trunk Lines
- Main Lines
- Laterals
- Sludge Carrier

**Client:**  
**PUNJAB MUNICIPAL DEVELOPEMENT  
 FUND COMPANY**

**Project:**  
**PUNJAB MUNICIPAL SERVICES IMPROVEMENT PROJECT**

**Map Code**  
**0404040811**  
**Map Version**  
**1.0**

**Disclaimer:**  
 SOURCES OF INFORMATION PRESENTED IN THIS MAP IS BASED ON DATA PROVIDED BY TMA & PHED. LEGAL STATUS OF THIS INFORMATION IS NOT CONFORMED WITH, AND IS SUBJECT TO ACCEPTANCE AND APPROVAL FROM RESPECTIVE DEPARTMENT(S)/PMDFC. NEITHER THE CONSULTANT, NOR ANY OTHER AGENCY THEREOF, ASSUMES LEGAL LIABILITY OR RESPONSIBILITY FOR THIS INFORMATION.

**Scale:**  
**1:5,000**

**Date**  
**August 2011**

**Consultants:**  
**EPMC - SAGE ( JV)**  
 10 Allaudin Road Saint John Park, Lahore Cantt.  
 Contact: 3666 6353, 3575 1607, 0333-5144034