
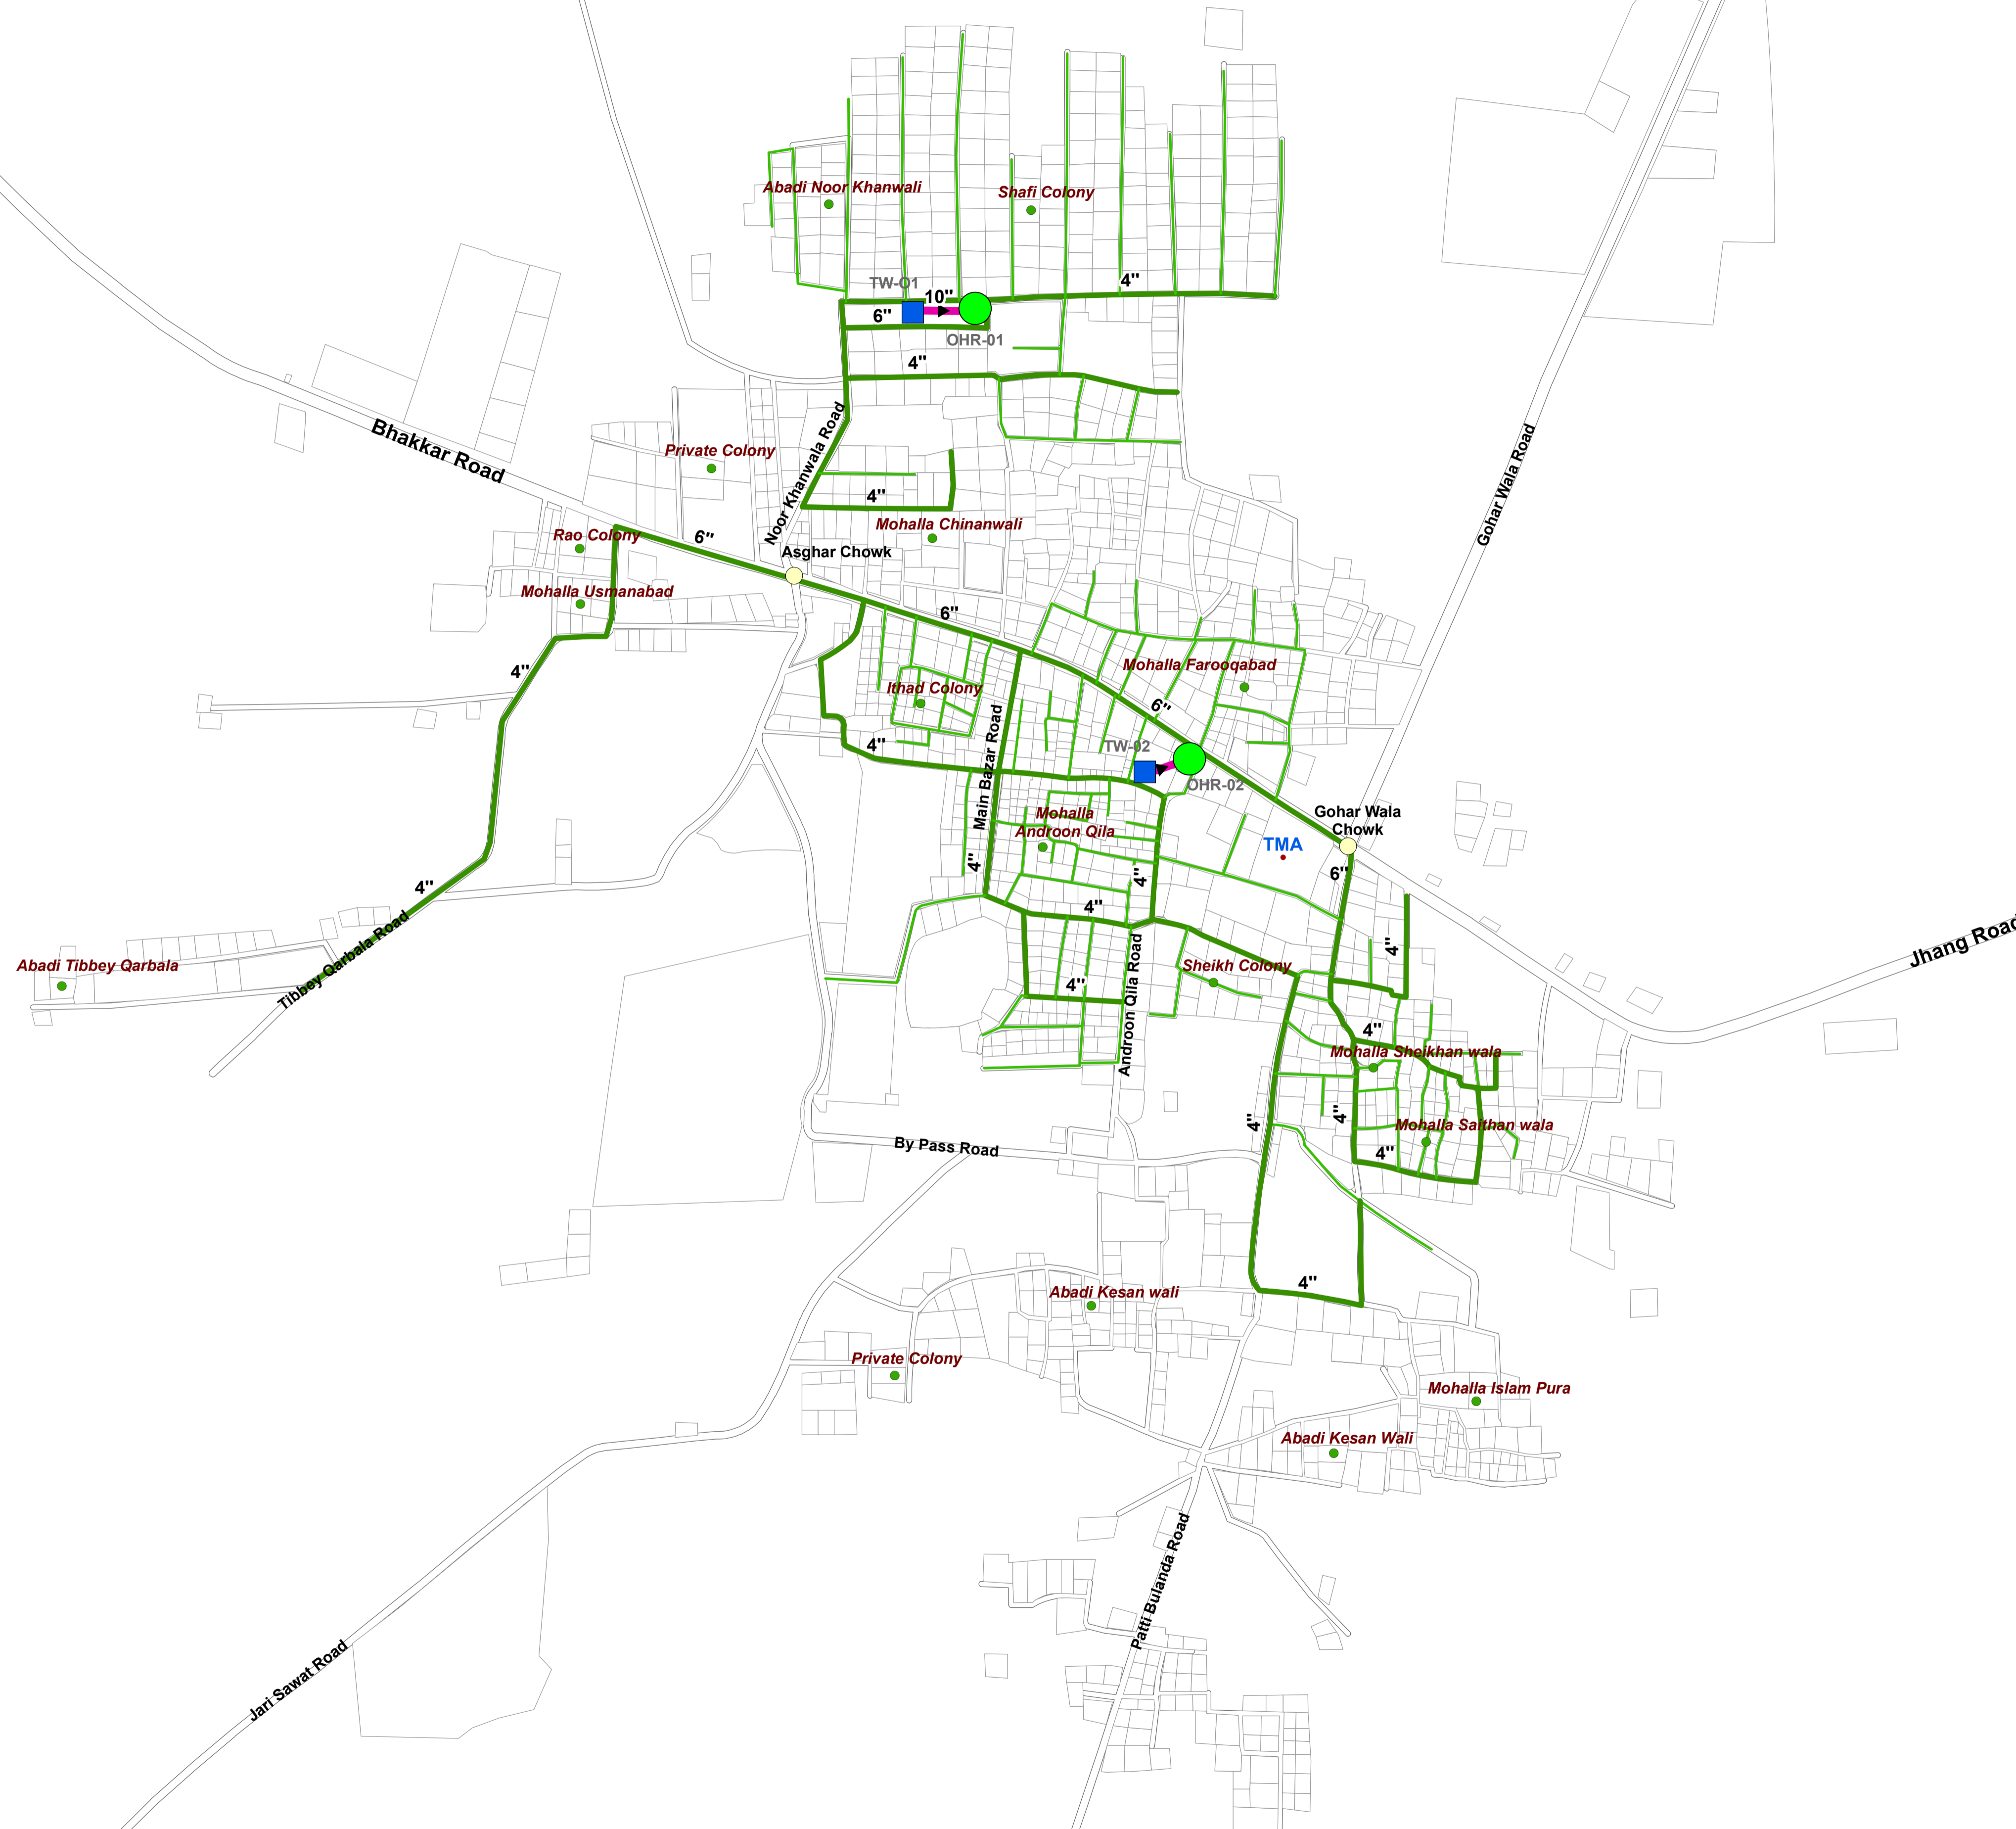


WATER SUPPLY MAP - MANKERA

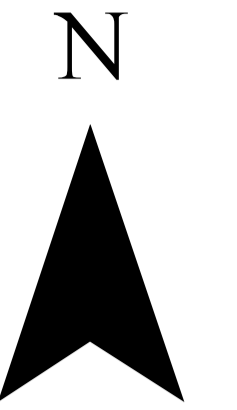

Legend

- Chowks
- Mohallas
- Road Boundary
- Parcels Boundary

Water Resources

- OHR
- Tube Well

Water Supply Lines

- ▶ Transmission Main
- Main Lines
- Distribution Lines

Client:
**PUNJAB MUNICIPAL DEVELOPMENT
 FUND COMPANY**

Project:
PUNJAB MUNICIPAL SERVICES IMPROVEMENT PROJECT

Map Code
0404030811

Map Version
1.0

Disclaimer:
 SOURCES OF INFORMATION PRESENTED IN THIS MAP IS BASED ON DATA PROVIDED BY TMA & PHED. LEGAL STATUS OF THIS INFORMATION IS NOT CONFORMED WITH, AND IS SUBJECT TO ACCEPTANCE AND APPROVAL FROM RESPECTIVE DEPARTMENT(S)/PMDFC. NEITHER THE CONSULTANT, NOR ANY OTHER AGENCY THEREOF, ASSUMES LEGAL LIABILITY OR RESPONSIBILITY FOR THIS INFORMATION.

Scale:
1:5,000

Date
August 2011

Consultants:
EPMC - SAGE (JV)

10 Allauddin Road Saint John Park, Lahore Cantt.
 Contact: 3666 6353, 3575 1607, 0333-5144034